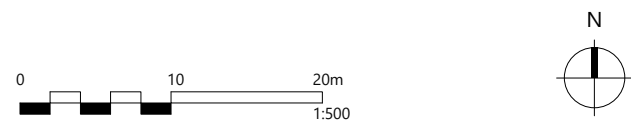


Verzija / Version	Datum / Date	Izmena / Modifications	Crtao / Drawing	Provereno/Potvrđeno / Verified/Validated
01	29/04/2024	Prvo izdanje   First Issue	Marcelo Mendelovic	Estelle Ratatani / François Dignomet
02	18/07/2022	Drugo izdanje   Second Issue	Simina Shimura	Estelle Ratatani / François Dignomet
03	28/10/2022	Treće izdanje   Third Issue	Soufiane Chraï	Estelle Ratatani / François Dignomet
04	15/03/2024	Četvrti broj   Fourth Issue	Mathieu Darbon	Estelle Ratatani / François Dignomet
05	18/11/2024	ISP	Simina Shimura	Gyongyi Lendvai / François Dignomet

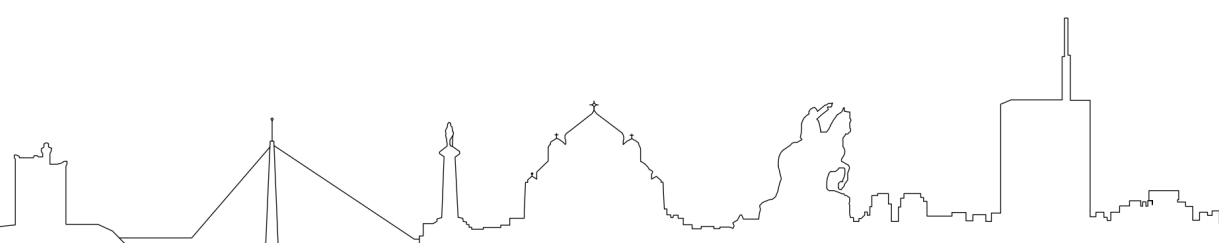


## Beogradski metro | Belgrade Metro Network

### Linija 1 Faza 1 | Line 1 Phase 1 (IDP)

### S11 (CABSKI TRG | SAVSKI TRG)

Katastarska opština | Cadastral Municipality: K.O. SAVSKI VENAC



Sveska | Volume : 1: Arhitektura | Architecture

**Funkcionalni i arhitektonski projekat**  
**Functional and Architectural Design**

Grafička dokumentacija | Graphic Documentation

## Glavni plan | Master plan


OZN. PROJEKTA OZN. DEONICE				AUTOR	FAZA	ZONA	TIP	ORBLAST	BROJ	VERZIJA
PROJECT ID	SECTION ID	ORIGINATOR	STAGE	ZONE	TYPE	DISCIPLINE	NUMBER	VERSION		
BGM	L1	EGI	IDP	S11	DR					05
Serbian rulebook:								1	1.11.01	04
RAZMERA / SCALE:								1 : 500		
FORMAT:								A0		
DATUM / DATE:								18/11/2024		
MESTO / PLACE:								Lion / Lion		
SHEET / SHEET:								1.11.01 / 10		
Odlgovor projekat / Responsible designer: Marina Gavrilovic, m.gavrilovic@bpi.rs Broj licenca / Licence number: 203 7030 04								POTPIS / SIGNATURE 		










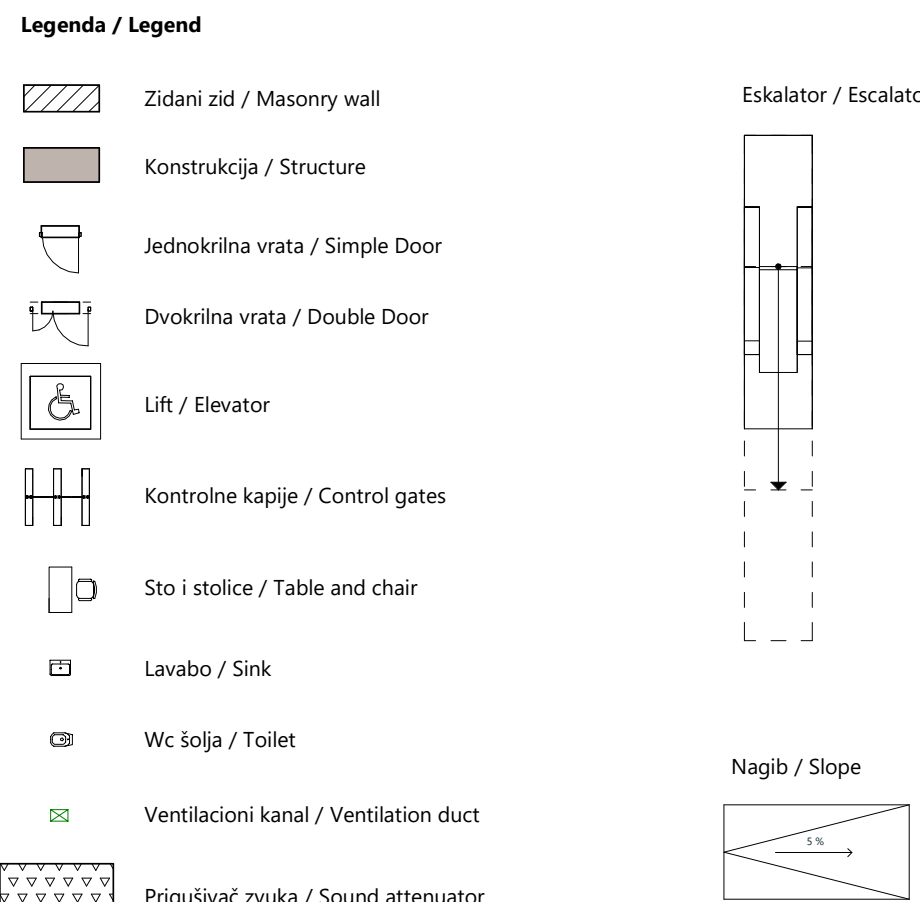
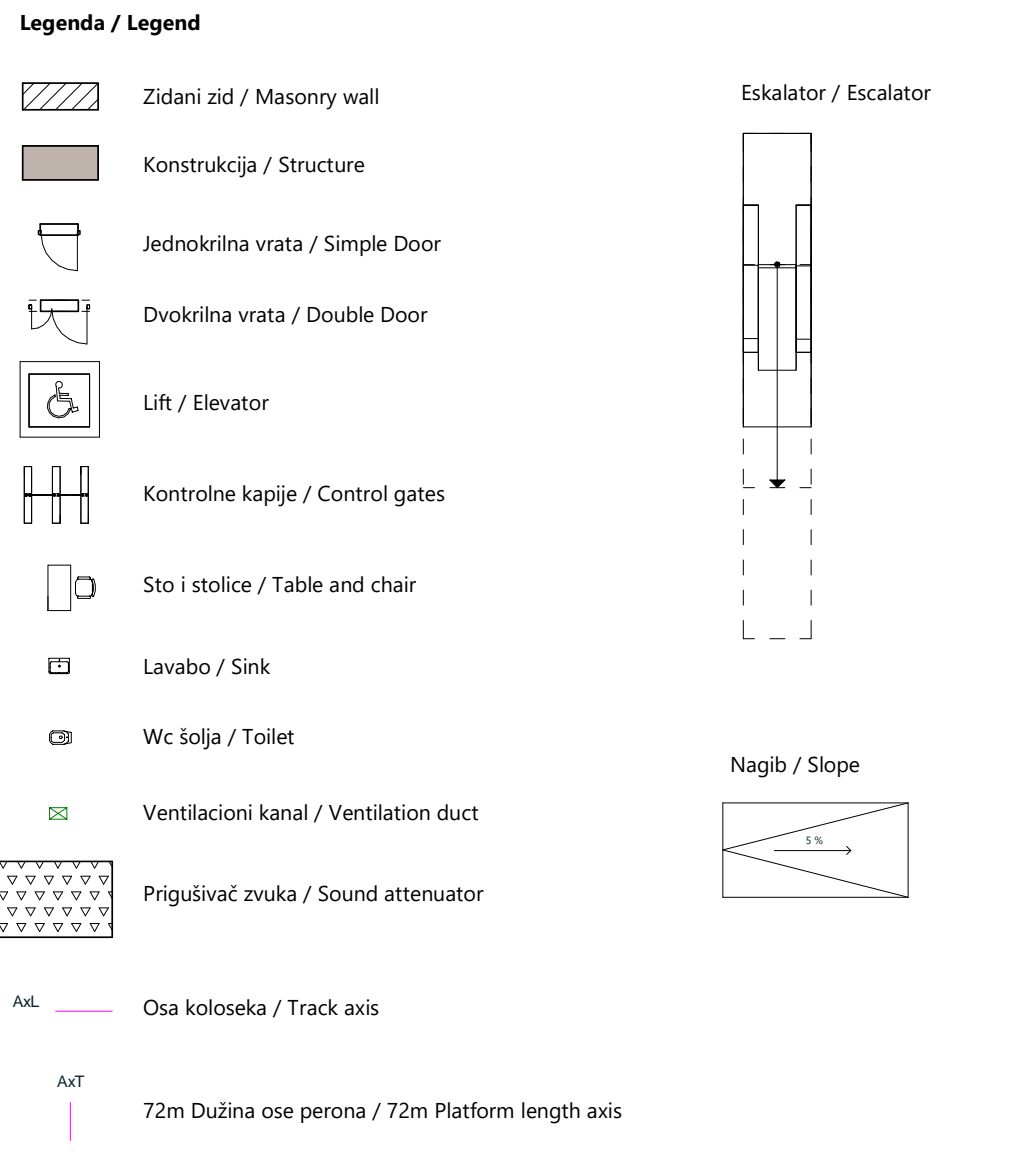
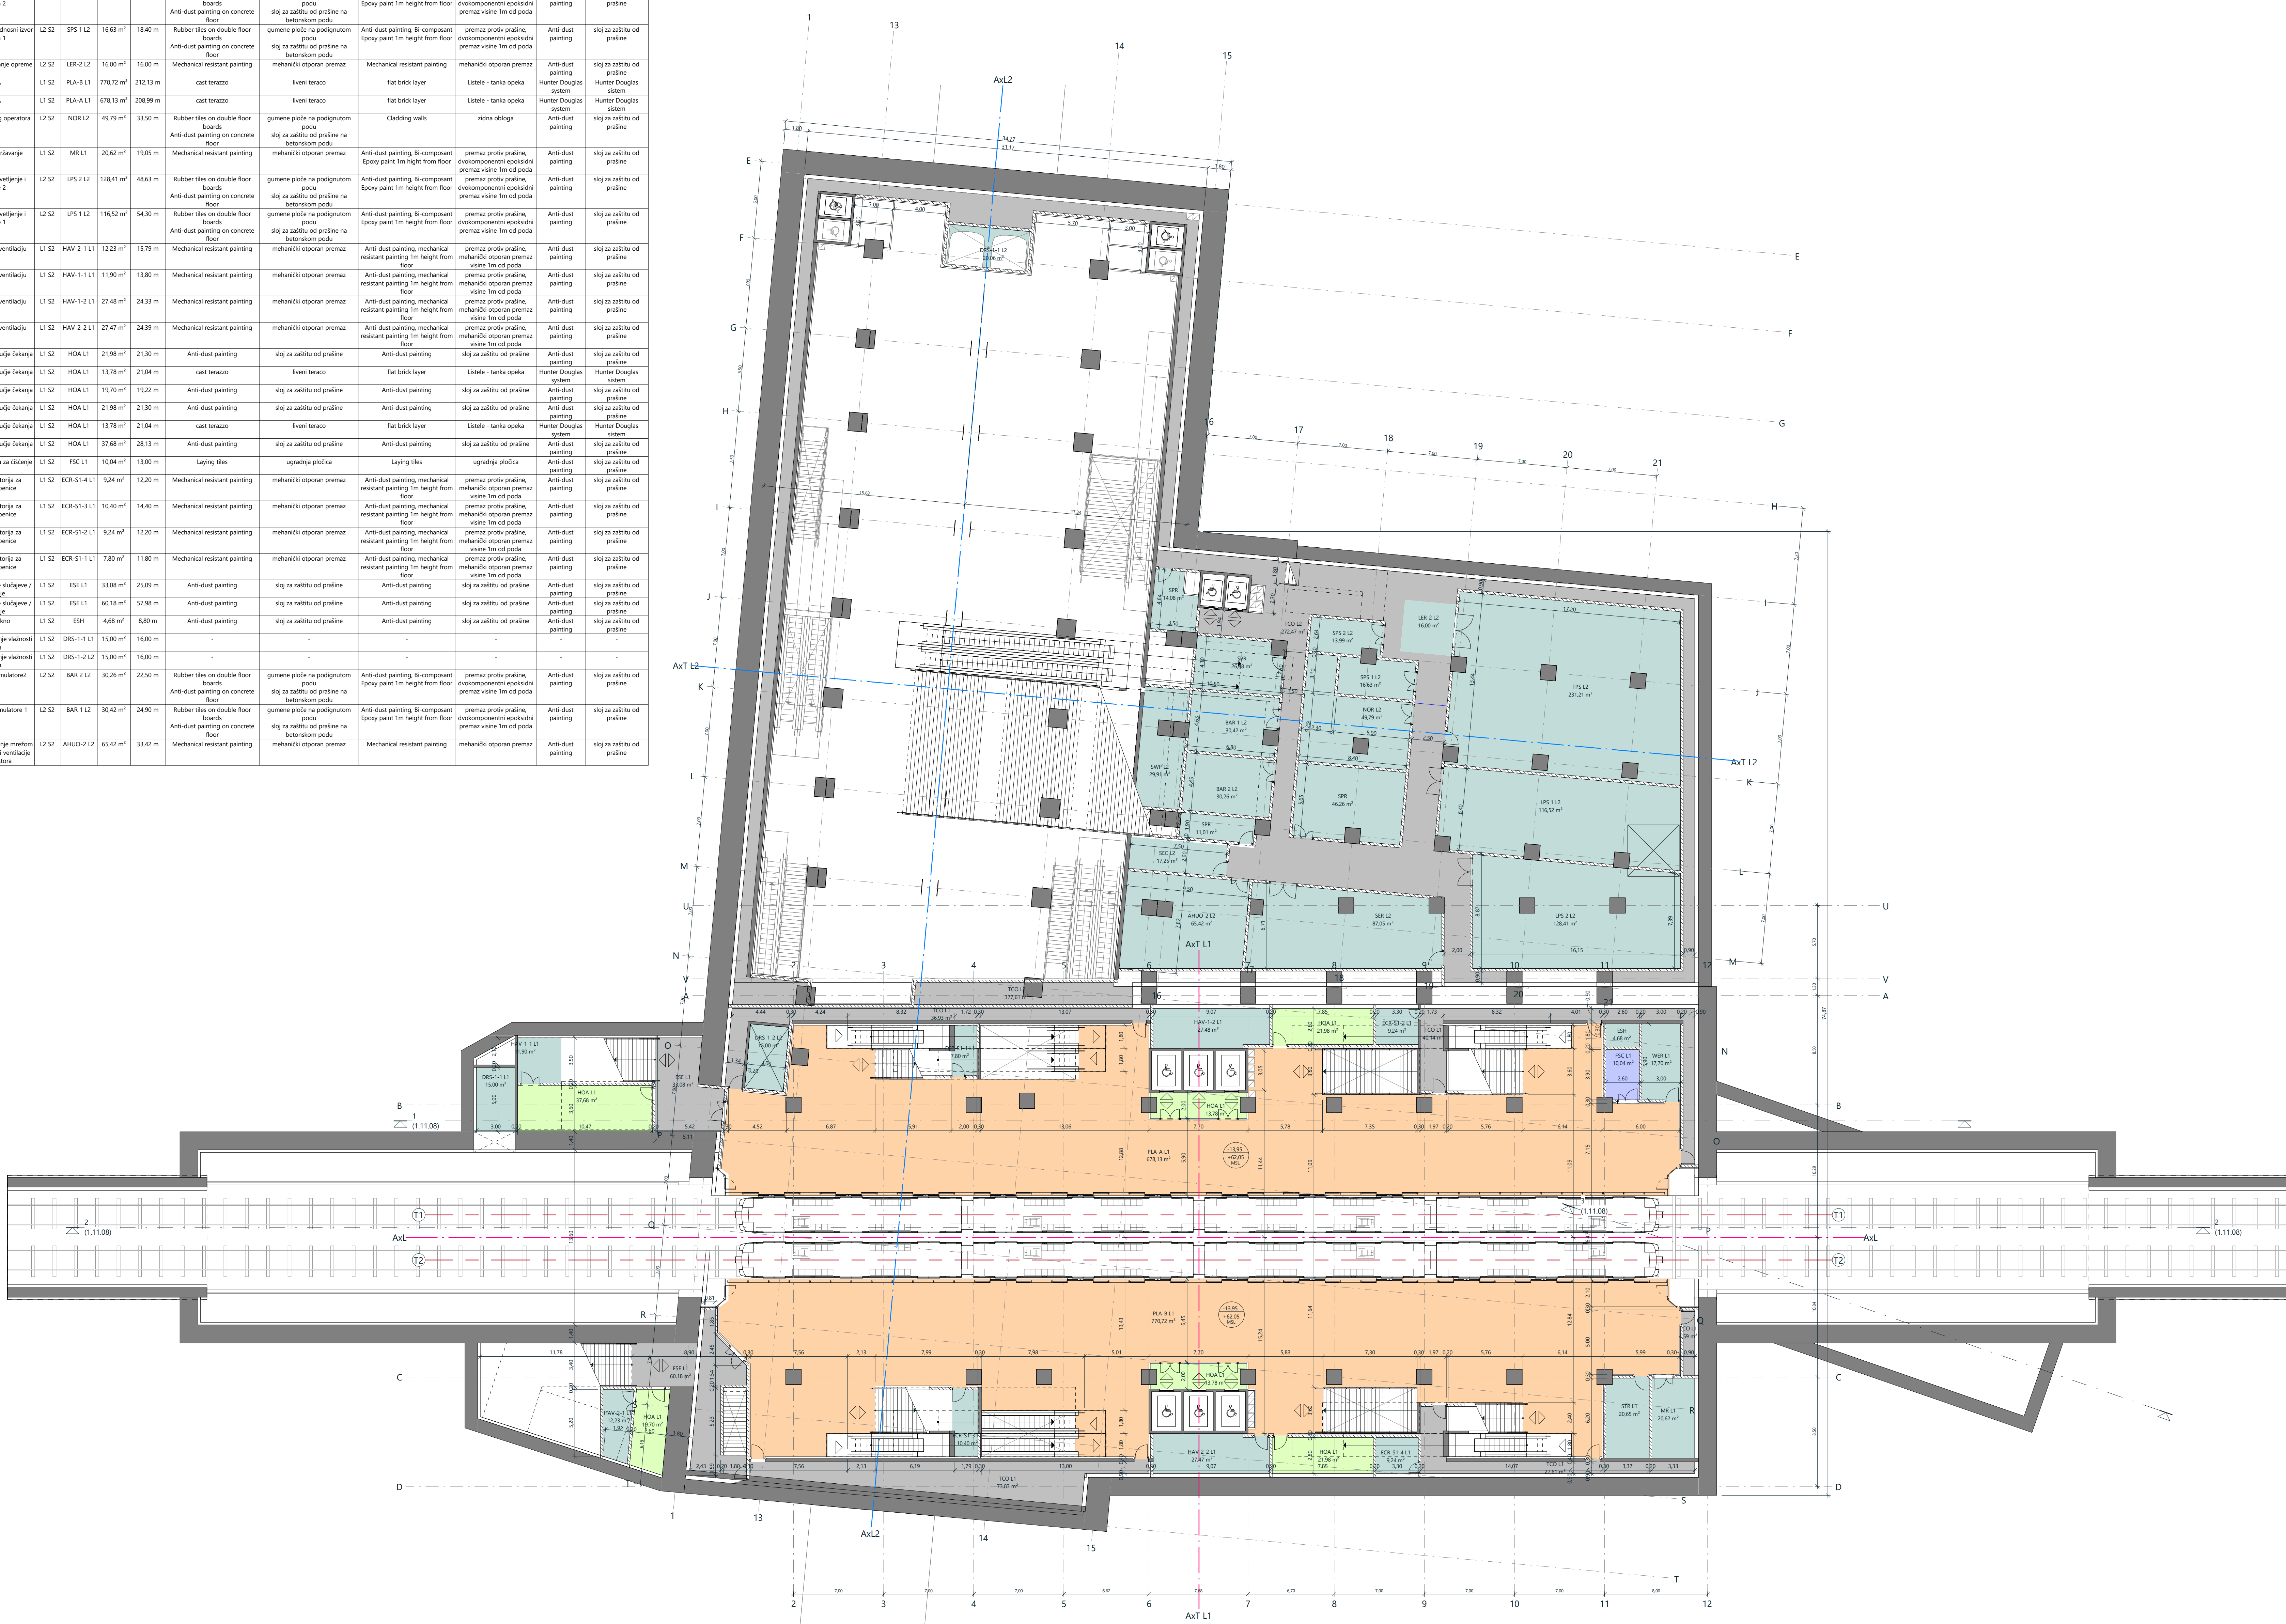




Table of areas and interior finishes – Level L1/L2 S2									
ROOM / AREA	PROSTORNA / ZONA	LEVEL / NIVO	ACCOMMODATION / PREMAŠĆENJE	PERIMETER / OKOLICA	FLOOR	FLOOR	WALL	CEILING	PLAFON
Water Exhaustion Room	Prostorija za ispuštanje vode	L1 S2	WER L1	17,70 m <sup>2</sup>	17,80 m	Bi-component Epoxy painting + waterproofing	Bi-component Epoxy painting	dvokomponentne epoksidne premaze	Anti-dust painting
Traction Power Substation Room	Prostorija za napajanje električne snage	L2 S2	TPS L2	231,21 m <sup>2</sup>	66,16 m	Rubber tiles on double floor boards	Anti-dust painting, Bi-component Epoxy paint 1m height from floor	gumeni ploče na podignutim pločama	Anti-dust painting
Technical Corridor	Tehnički hodnik	L1 S2	TCO L1	4,59 m <sup>2</sup>	11,99 m	Anti-dust painting	Anti-dust painting	Anti-dust painting	Anti-dust painting
Technical Corridor	Tehnički hodnik	L1 S2	TCO L1	40,14 m <sup>2</sup>	78,19 m	Anti-dust painting	Anti-dust painting	Anti-dust painting	Anti-dust painting
Technical Corridor	Tehnički hodnik	L1 S2	TCO L1	73,83 m <sup>2</sup>	67,52 m	Anti-dust painting	Anti-dust painting	Anti-dust painting	Anti-dust painting
Technical Corridor	Tehnički hodnik	L1 S2	TCO L1	27,61 m <sup>2</sup>	52,83 m	Anti-dust painting	Anti-dust painting	Anti-dust painting	Anti-dust painting
Technical Corridor	Tehnički hodnik	L1 S2	TCO L1	36,93 m <sup>2</sup>	77,39 m	Anti-dust painting	Anti-dust painting	Anti-dust painting	Anti-dust painting
Technical Corridor	Tehnički hodnik	L2 S2	TCO L2	272,47 m <sup>2</sup>	252,86 m	Anti-dust painting	Anti-dust painting	Anti-dust painting	Anti-dust painting
Sprinkler Water Pump Room	Prostorija za pumpanje vode iz sprinklere	L2 S2	SWP L2	29,91 m <sup>2</sup>	30,00 m	Mechanical resistant painting	Anti-dust painting, Bi-component Epoxy paint 1m height from floor	mekanički otporan premaz	Anti-dust painting
Spare Room	Prostorija za rezervne delove	L2 S2	SPR	26,88 m <sup>2</sup>	21,80 m	Anti-dust painting	Anti-dust painting	Anti-dust painting	Anti-dust painting
Spare Room	Prostorija za rezervne delove	L2 S2	SPR	14,08 m <sup>2</sup>	16,28 m	Anti-dust painting	Anti-dust painting	Anti-dust painting	Anti-dust painting
Spare Room	Prostorija za rezervne delove	L2 S2	SPR	11,01 m <sup>2</sup>	15,40 m	Anti-dust painting	Anti-dust painting	Anti-dust painting	Anti-dust painting
Spare Room	Prostorija za rezervne delove	L2 S2	SPR	46,26 m <sup>2</sup>	30,10 m	Anti-dust painting	Anti-dust painting	Anti-dust painting	Anti-dust painting
Smoke Extraction Room for Public Space	Prostorija za uklanjanje dima iz javnog prostora	L2 S2	SER L2	87,05 m <sup>2</sup>	44,26 m	Mechanical resistant painting	Mechanical resistant painting	mekanički otporan premaz	Anti-dust painting
Smoke Extraction Control room for Public Space	Kontrolna prostorija za uklanjanje dima iz javnog prostora	L2 S2	SEC L2	17,24 m <sup>2</sup>	19,60 m	Mechanical resistant painting	Mechanical resistant painting	mekanički otporan premaz	Anti-dust painting
Sectioning Traction Room	Prostorija za odvajanje snage	L1 S2	STR L1	20,63 m <sup>2</sup>	19,14 m	Rubber tiles on double floor boards	Anti-dust painting, Bi-component Epoxy paint 1m height from floor	gumeni ploče na podignutim pločama	Anti-dust painting
Safety Power Supply Source Room 1	Prostorija za bezbednosni izvor napajanja 2	L2 S2	SPS L2	11,99 m <sup>2</sup>	17,62 m	Rubber tiles on double floor boards	Anti-dust painting, Bi-component Epoxy paint 1m height from floor	gumeni ploče na podignutim pločama	Anti-dust painting
Safety Power Supply Source Room 1	Prostorija za bezbednosni izvor napajanja 1	L2 S2	SPS L2	16,63 m <sup>2</sup>	18,40 m	Rubber tiles on double floor boards	Anti-dust painting, Bi-component Epoxy paint 1m height from floor	gumeni ploče na podignutim pločama	Anti-dust painting
Room for Lifting Equipment	Prostorija za spajanje opreme	L2 S2	LER L2	16,00 m <sup>2</sup>	16,00 m	Mechanical resistant painting	Mechanical resistant painting	mekanički otporan premaz	Anti-dust painting
Platform B	Peron A	L1 S2	PLA B L1	770,72 m <sup>2</sup>	212,13 m	cast terrazzo	flat brick layer	izliveni teraco	Anti-dust painting
Platform A	Peron A	L1 S2	PLA A L1	678,13 m <sup>2</sup>	208,89 m	cast terrazzo	flat brick layer	izliveni teraco	Anti-dust painting
Network Operator Room	Prostorija mrežnog operatora	L2 S2	NOR L2	49,79 m <sup>2</sup>	33,50 m	Rubber tiles on double floor boards	Anti-dust painting, Bi-component Epoxy paint 1m height from floor	gumeni ploče na podignutim pločama	Anti-dust painting
Light and Power Substation 2	Podstanica za osvetljenje i napajanje 2	L2 S2	LPS L2	128,61 m <sup>2</sup>	48,63 m	Rubber tiles on double floor boards	Anti-dust painting, Bi-component Epoxy paint 1m height from floor	gumeni ploče na podignutim pločama	Anti-dust painting
Light and Power Substation 1	Podstanica za osvetljenje i napajanje 1	L2 S2	LPS L2	116,52 m <sup>2</sup>	54,30 m	Rubber tiles on double floor boards	Anti-dust painting, Bi-component Epoxy paint 1m height from floor	gumeni ploče na podignutim pločama	Anti-dust painting
Holding Area Ventilation Room	Mediognorost za ventilaciju	L1 S2	HAV L1	12,23 m <sup>2</sup>	15,79 m	Mechanical resistant painting	Anti-dust painting, mechanical resistant painting 1m height from floor	mekanički otporan premaz	Anti-dust painting
Holding Area Ventilation Room	Mediognorost za ventilaciju	L1 S2	HAV L1	11,50 m <sup>2</sup>	13,80 m	Mechanical resistant painting	Anti-dust painting, mechanical resistant painting 1m height from floor	mekanički otporan premaz	Anti-dust painting
Holding Area Ventilation Room	Mediognorost za ventilaciju	L1 S2	HAV L1	27,48 m <sup>2</sup>	24,13 m	Mechanical resistant painting	Anti-dust painting, mechanical resistant painting 1m height from floor	mekanički otporan premaz	Anti-dust painting
Holding Area Ventilation Room	Mediognorost za ventilaciju	L1 S2	HAV L1	27,47 m <sup>2</sup>	24,13 m	Mechanical resistant painting	Anti-dust painting, mechanical resistant painting 1m height from floor	mekanički otporan premaz	Anti-dust painting
Holding Area PL-B3	Bedroomne područje čekanja	L1 S2	HQA L1	21,98 m <sup>2</sup>	21,30 m	Anti-dust painting	Anti-dust painting	Anti-dust painting	Anti-dust painting
Holding Area PL-B2	Bedroomne područje čekanja	L1 S2	HQA L1	13,78 m <sup>2</sup>	21,04 m	cast terrazzo	flat brick layer	izliveni teraco	Anti-dust painting
Holding Area PL-B1	Bedroomne područje čekanja	L1 S2	HQA L1	19,70 m <sup>2</sup>	19,22 m	Anti-dust painting	Anti-dust painting	Anti-dust painting	Anti-dust painting
Holding Area PL-A3	Bedroomne područje čekanja	L1 S2	HQA L1	21,98 m <sup>2</sup>	21,30 m	Anti-dust painting	Anti-dust painting	Anti-dust painting	Anti-dust painting
Holding Area PL-A2	Bedroomne područje čekanja	L1 S2	HQA L1	13,78 m <sup>2</sup>	21,04 m	cast terrazzo	flat brick layer	izliveni teraco	Anti-dust painting
Holding Area PL-A1	Bedroomne područje čekanja	L1 S2	HQA L1	37,68 m <sup>2</sup>	28,13 m	Anti-dust painting	Anti-dust painting	Anti-dust painting	Anti-dust painting
Floor Scrubber Cabinet	Skupština za održavanje podova	L1 S2	FSC L1	10,04 m <sup>2</sup>	13,00 m	Laying tiles	Laying tiles	ugradnja pločica	Anti-dust painting
Escalator Control Room S2-4	Kontrolna prostorija za pokretne stepenice	L1 S2	ECR S1-L1	9,24 m <sup>2</sup>	12,20 m	Mechanical resistant painting	Anti-dust painting, mechanical resistant painting 1m height from floor	mekanički otporan premaz	Anti-dust painting
Escalator Control Room S2-3	Kontrolna prostorija za pokretne stepenice	L1 S2	ECR S1-L1	10,40 m <sup>2</sup>	14,40 m	Mechanical resistant painting	Anti-dust painting, mechanical resistant painting 1m height from floor	mekanički otporan premaz	Anti-dust painting
Escalator Control Room S2-2	Kontrolna prostorija za pokretne stepenice	L1 S2	ECR S1-L1	9,24 m <sup>2</sup>	12,20 m	Mechanical resistant painting	Anti-dust painting, mechanical resistant painting 1m height from floor	mekanički otporan premaz	Anti-dust painting
Escalator Control Room S2-1	Kontrolna prostorija za pokretne stepenice	L1 S2	ECR S1-L1	7,80 m <sup>2</sup>	11,80 m	Mechanical resistant painting	Anti-dust painting, mechanical resistant painting 1m height from floor	mekanički otporan premaz	Anti-dust painting
Emergency / Service Staircase - S2	Stepenice za hitne slučajeve i održavanje	L1 S2	ESL L1	33,08 m <sup>2</sup>	25,09 m	Anti-dust painting	Anti-dust painting	Anti-dust painting	Anti-dust painting
Emergency / Service Staircase - S2	Stepenice za hitne slučajeve i održavanje	L1 S2	ESL L1	60,18 m <sup>2</sup>	57,98 m	Anti-dust painting	Anti-dust painting	Anti-dust painting	Anti-dust painting
Emergency / Service Staircase - S2	Stepenice za hitne slučajeve i održavanje	L1 S2	ESL L1	4,68 m <sup>2</sup>	8,80 m	Anti-dust painting	Anti-dust painting	Anti-dust painting	Anti-dust painting
Draught Relief Shaft	Činilo za poboljšanje vazdušnosti	L1 S2	DRS L1-L1	15,00 m <sup>2</sup>	16,00 m				
Draught Relief Shaft	Činilo za poboljšanje vazdušnosti	L1 S2	DRS L1-L2	15,00 m <sup>2</sup>	16,00 m				
Batteries Room 2	Prostorija za akumulatore 2	L2 S2	BAR L2	30,26 m <sup>2</sup>	22,50 m	Rubber tiles on double floor boards	Anti-dust painting, Bi-component Epoxy paint 1m height from floor	gumeni ploče na podignutim pločama	Anti-dust painting
Batteries Room 1	Prostorija za akumulatore 1	L2 S2	BAR L2	30,42 m <sup>2</sup>	24,90 m	Rubber tiles on double floor boards	Anti-dust painting, Bi-component Epoxy paint 1m height from floor	gumeni ploče na podignutim pločama	Anti-dust painting
Air Handling Unit for Operation and Technical Rooms	Jednica za upravljanje mešanim gripom, hladnjak i ventilacija javnog prostora	L2 S2	AHRU L2	65,42 m <sup>2</sup>	31,42 m	Mechanical resistant painting	Mechanical resistant painting	mekanički otporan premaz	Anti-dust painting



Levels				










Eskalator / Escalator



Nagib / Slope

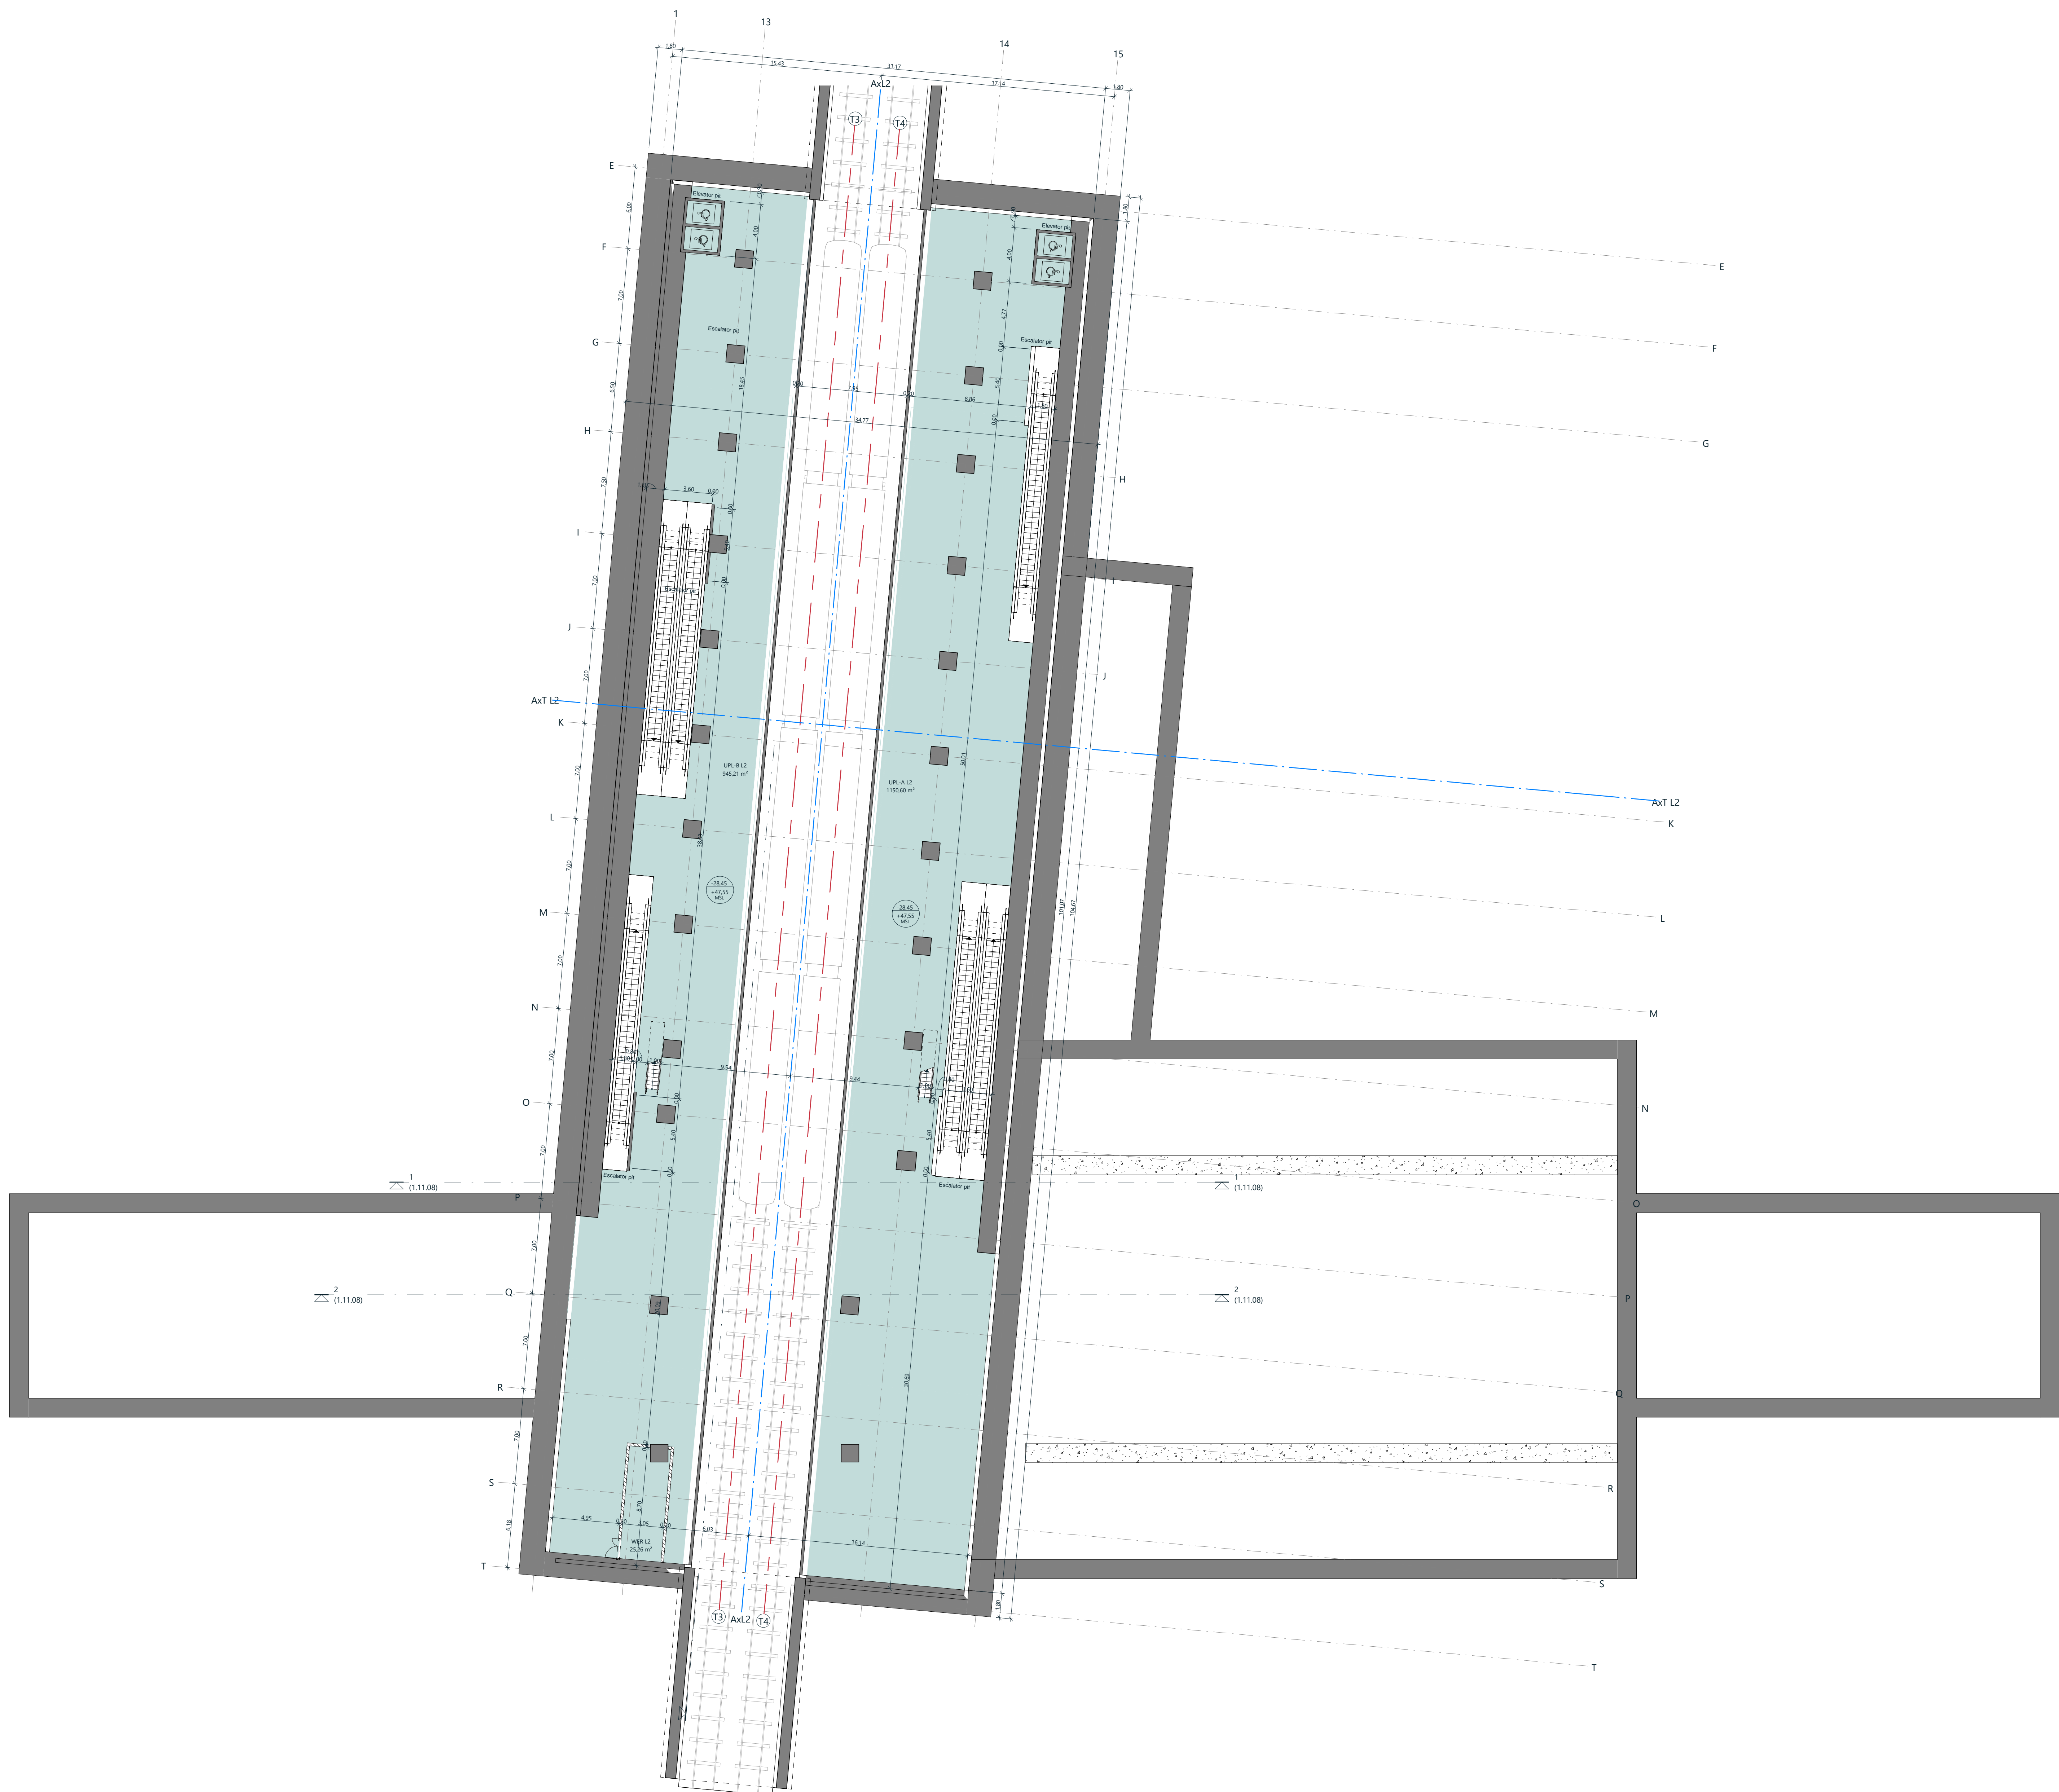
[illegible]

SHEET | SHEET: 1,11,06 / 10

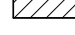




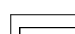




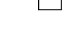
Odgovorni projektant | Responsible designer: Marina Gavrilović, inž. inž. a  
Broj licence | Licence number: 300 7804 04



Table of areas and interior finishes - Level 12 SQ																	
Underplatform 6	Podpodzemje	12.52	12.52	945,21 m <sup>2</sup>	239,98 m	FLOOR	Anti-dust painting	PDD	Anti-dust painting	WALL	Anti-dust painting	ZID	Anti-dust painting	CEILING	Anti-dust painting	PLAFON	Anti-dust painting
Underplatform 8	Podpodzemje	12.52	12.52	1150,00 m <sup>2</sup>	225,71 m	FLOOR	Anti-dust painting	PDD	Anti-dust painting	WALL	Anti-dust painting	ZID	Anti-dust painting	CEILING	Anti-dust painting	PLAFON	Anti-dust painting




### Legenda / Legend

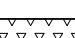
	Zidani zid / Masonry wall
	Konstrukcija / Structure
	Jednokrakna vrata / Simple Door
	Dvookrakna vrata / Double Door
	Lift / Elevator
	Kontrolne kapije / Control gates
	Sto i stolice / Stair and chair
	Lavabo / Sink
	Wc ložja / Toilet
	Ventilacijski kanal / Ventilation duct
	Priguđivač zvuka / Sound attenuator


AK — Osa kolosekce / Track axis


72m — 72m Dužina ose perona / 72m Platform length axis


 Označka preseka / Cross section marker

② Osa konstrukcije / Structural grid

 Otvor / Hatch

 Rešetka / Grid

 Eskalator / Escalator

 Nagib / Slope

Levels				

**Legenda / Legend**

- Nepagođeno područje / Unpaid Area
- Plaćeno područje / Paid Area
- Prodaja karata i korisnički servis / Ticketing and Passenger Services
- Komercijalno područje i usluge / Retail and Services
- Bezbednost / Security
- Bezbednosno područje (okupaj) / Holding Area
- Operativno područje / Operational Area
- Tehničko područje / Technical Area
- Hodnik / Corridor
- Postojeći nivo terena / Existing terrain level

Tabela izmena   Table of Modifications			
Verzija / Version	Datum / Date	Izmena / Modifications	Provereno/Potvrđeno / Verified/Validated
01	29/04/2024	Prvo izdanje   First Issue	Estelle Ratatan / François Digonet
02	18/07/2023	Drugo izdanje   Second Issue	Estelle Ratatan / François Digonet
03	28/10/2023	Treće izdanje   Third Issue	Estelle Ratatan / François Digonet
04	15/03/2024	Četvrti broj   Fourth Issue	Estelle Ratatan / François Digonet
05	18/11/2024	5th	Gyongyi Lelita / François Digonet

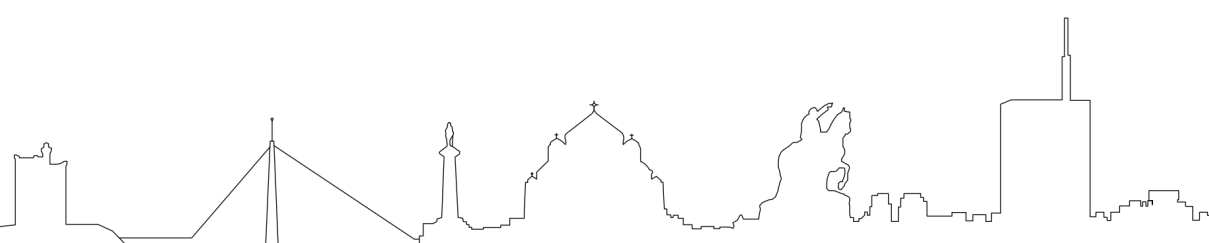


## Beogradski metro | Belgrade Metro Network

### Linija 1 Faza 1 | Line 1 Phase 1 (IDP)

## S11 (CABSKI TRG | SAVSKI TRG)

Katastarska opština | Cadastral Municipality: K.O. SAVSKI VENAC



Sveska | Volume : 1: Arhitektura | Architecture

## Funkcionalni i arhitektonski projekat Functional and Architectural Design

Grafička dokumentacija | Graphic Documentatio

### Nivo podperona | Underplatform Level

OZN. PROJEKTA	OZN. DEONICE	AUTOR	FAZA	ZONA	TIP	OBLAST	BROJ	VERZIJA
PROJECT ID	SECTION ID	ORIGINATOR	STAGE	ZONE	TYPE	DISCIPLINE	NUMBER	VERSION
BGM	L1	EGI	IDP	S11	DR			05

Serbian rulebook: 1 1.11.07 04

RAZMERA | SCALE: 1 : 200

DATUM / DATE: 18/11/202

MESTO | PLACE: Lion | Lyon  
CUESTA | CUESTA: 1.11.07 / 10

01/2021 | 01/2021

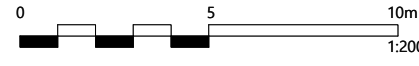






[illegible]

Tabela izmena   Table of Modifications			
Version/Verzija	Date/Datum	Change/Imenovanje	Author/Preduzeće
01	29/04/2022	Prvo izdanje   First Issue	Estelle Ratanat / François Dignomet
02	18/07/2022	Drugo izdanje   Second Issue	Estelle Ratanat / François Dignomet
03	28/10/2022	Treće izdanje   Third Issue	Estelle Ratanat / François Dignomet
04	15/02/2023	Četvrti broj   Fourth Issue	Estelle Ratanat / François Dignomet
05	18/01/2024	IDP	Gongalo Leitão / François Dignomet

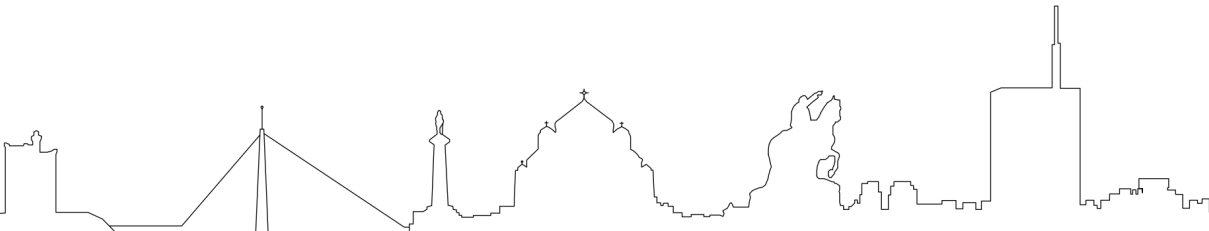


## Beogradski metro | Belgrade Metro Network

### Linija 1 Faza 1 | Line 1 Phase 1 (IDP)

## S11 (CABSKI TRG | SAVSKI TRG)

Katastarska opština | Cadastral Municipality: K.O. SAVSKI VENAC



Sveska | Volume : 1: Arhitektura | Architecture

## Funkcionalni i arhitektonski projekat Functional and Architectural Design

Grafička dokumentacija | Graphic Documentation

## Poprečni preseki + Izgledi | Cross Sections + Elevations

OZN.	PROJECT ID	OZN.	SECTION ID	DEONICE	AUTOR	FAZA	ZONA	ZONE	TYPE	OBLAST	BROJ	VERZIJA
					ORIGINATOR					DISCIPLINE	NUMBER	VERSION
BGM	L1	EGI	IDP	S11	DR						05	
Serbian notebook   1   1.11.09   04												
<div> <div>RAZMERA</div> <div>SCALE</div> </div> <div>1 : 2000</div>												
<div> <div>FORMAT:</div> <div>A0</div> </div>												
<div> <div>DATUM   DATE:</div> <div>18/11/2024</div> </div>												
<div> <div>MISTO   PLACE:</div> <div>Lion Lyon</div> </div>												
<div> <div>SHEET   SHEET:</div> <div>1.11.09 / 10</div> </div>												





Odgovorni projektant | Responsible designer: Marina Gavrilović, mast.in2.hr  
099 999 99 99

POTPS | SIGNATURE

MESTO | PLACE:

Lyon | Lyon

1.11.10 / 10